



KEY PLAN


SCALE: 1" = 1000'

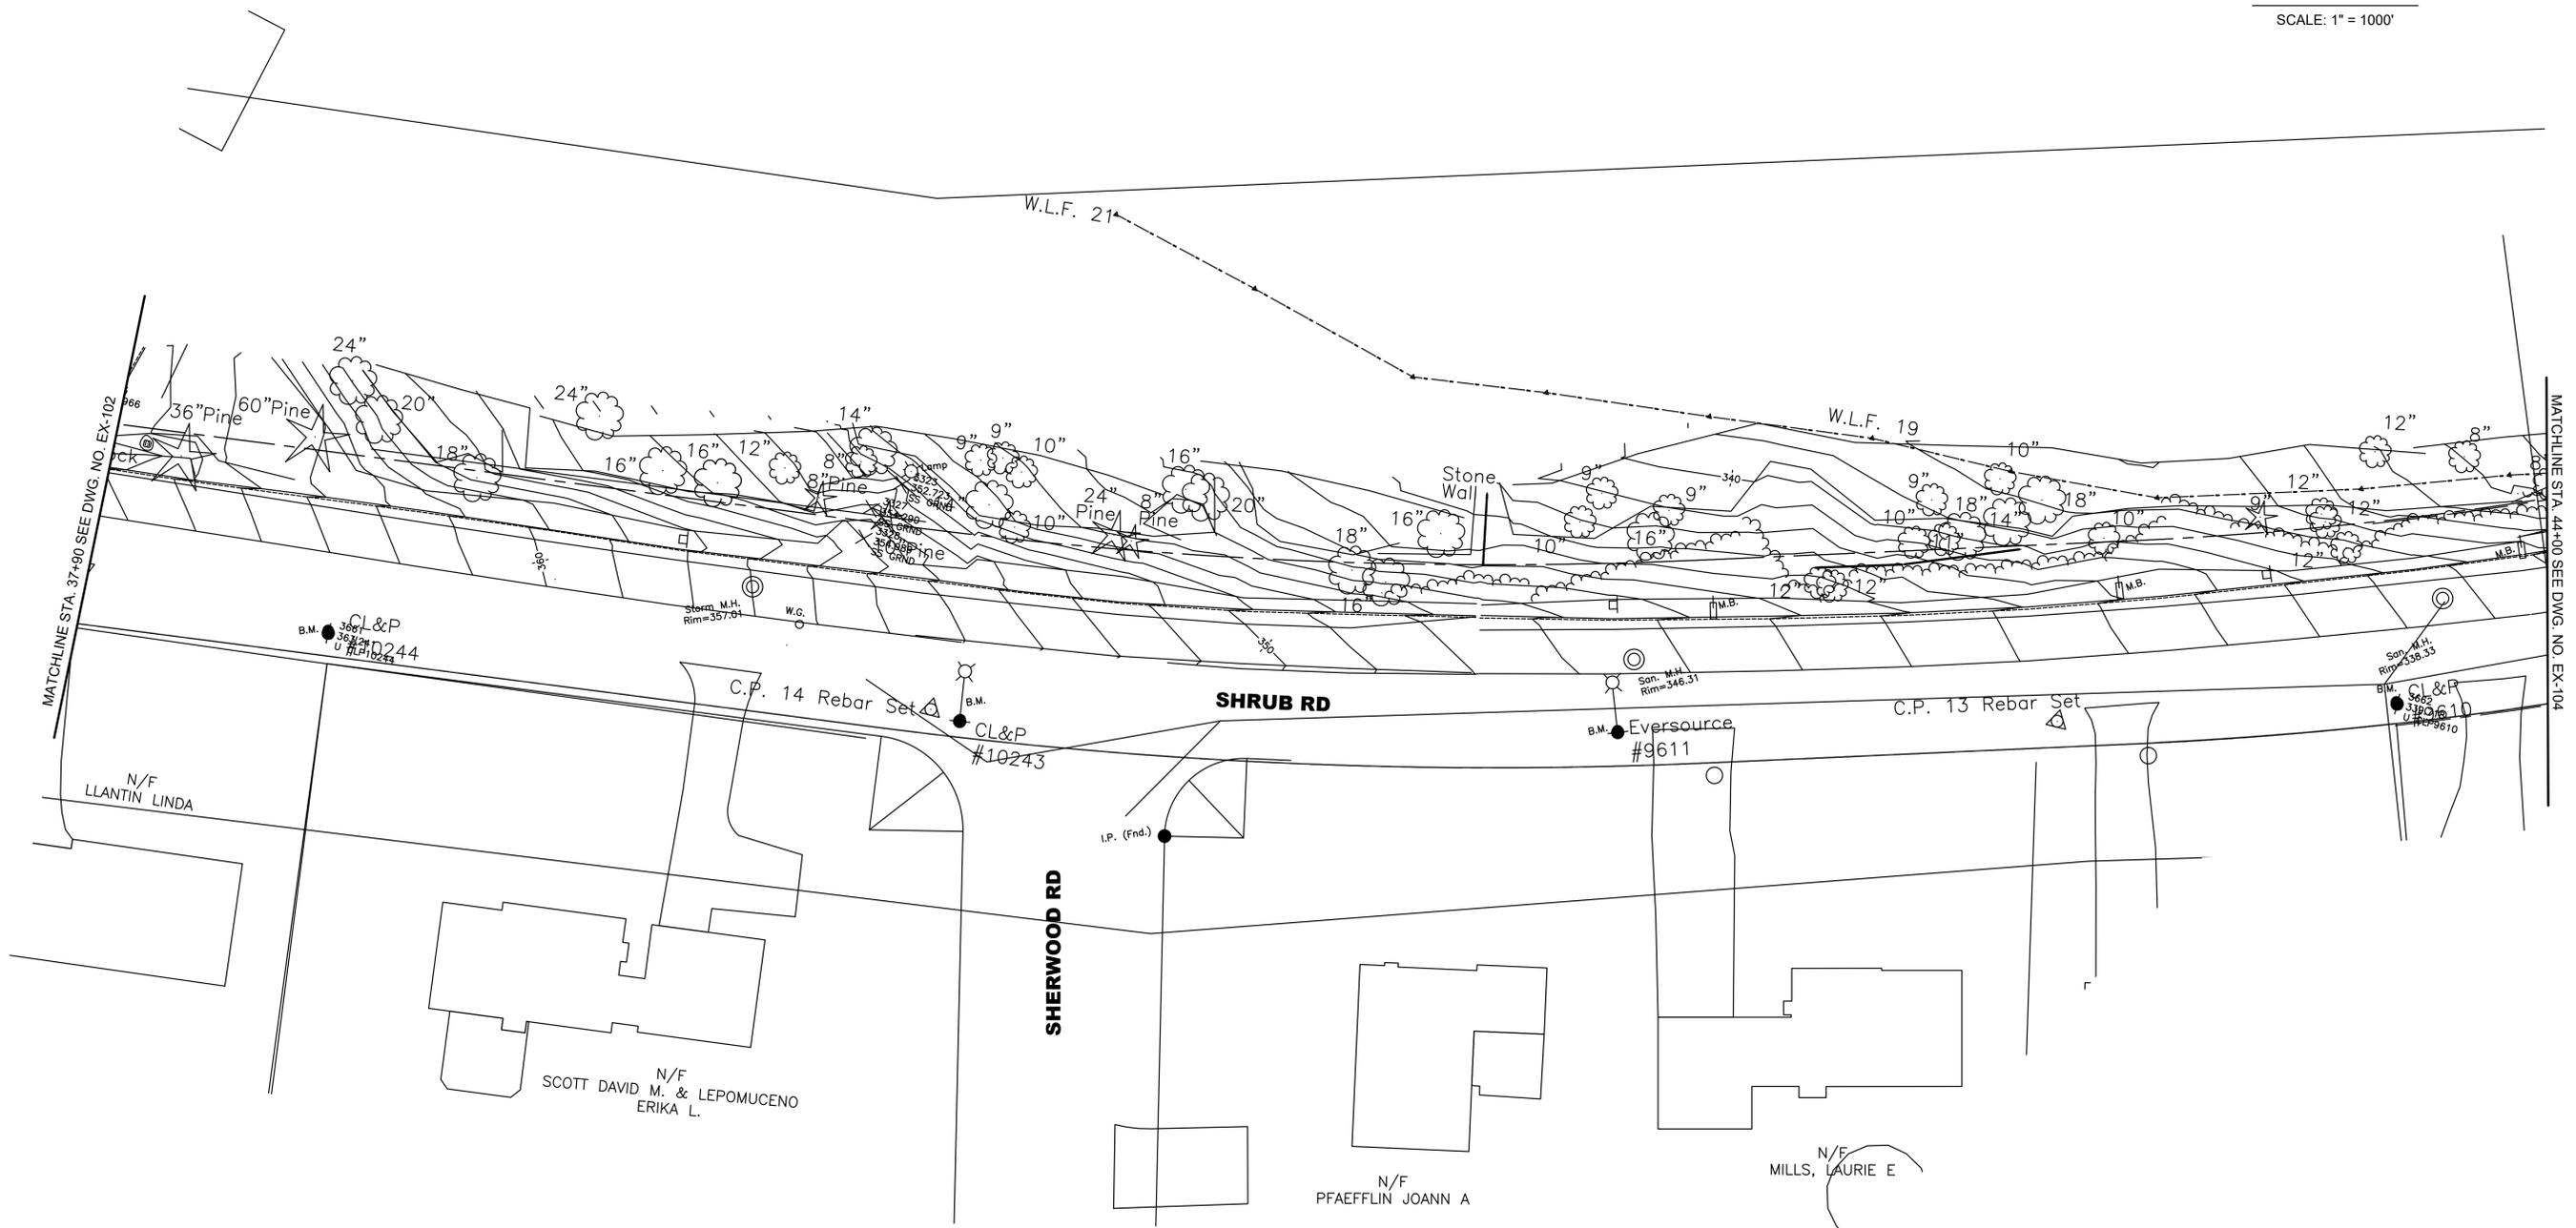

REV.		DATE	REVISION DESCRIPTION	SHEET NO.	PLOTTED DATE:	DRAFTER: TB	DESIGNER: ML	CHECKED BY: MR	APPROVED BY: RG	ENGINEER:	 919 MIDDLE STREET MIDDLETOWN, CT 06457 FILENAME: 3401-EX SERIES (EXISTING CONDITION PLANS).DWG	SIGNATURE/ BLOCK:	PROJECT TITLE: CITY OF BRISTOL INSTALLATION OF SIDEWALKS AT SHRUB ROAD	TOWN: BRISTOL, CT	PROJECT NO. 3401
										DRAWING NO. EX-103		DRAWING TITLE: EXISTING CONDITIONS PLAN-4		SHEET NO.	

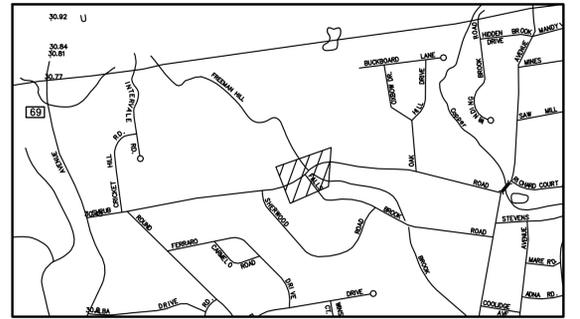


KEY PLAN
SCALE: 1" = 100'

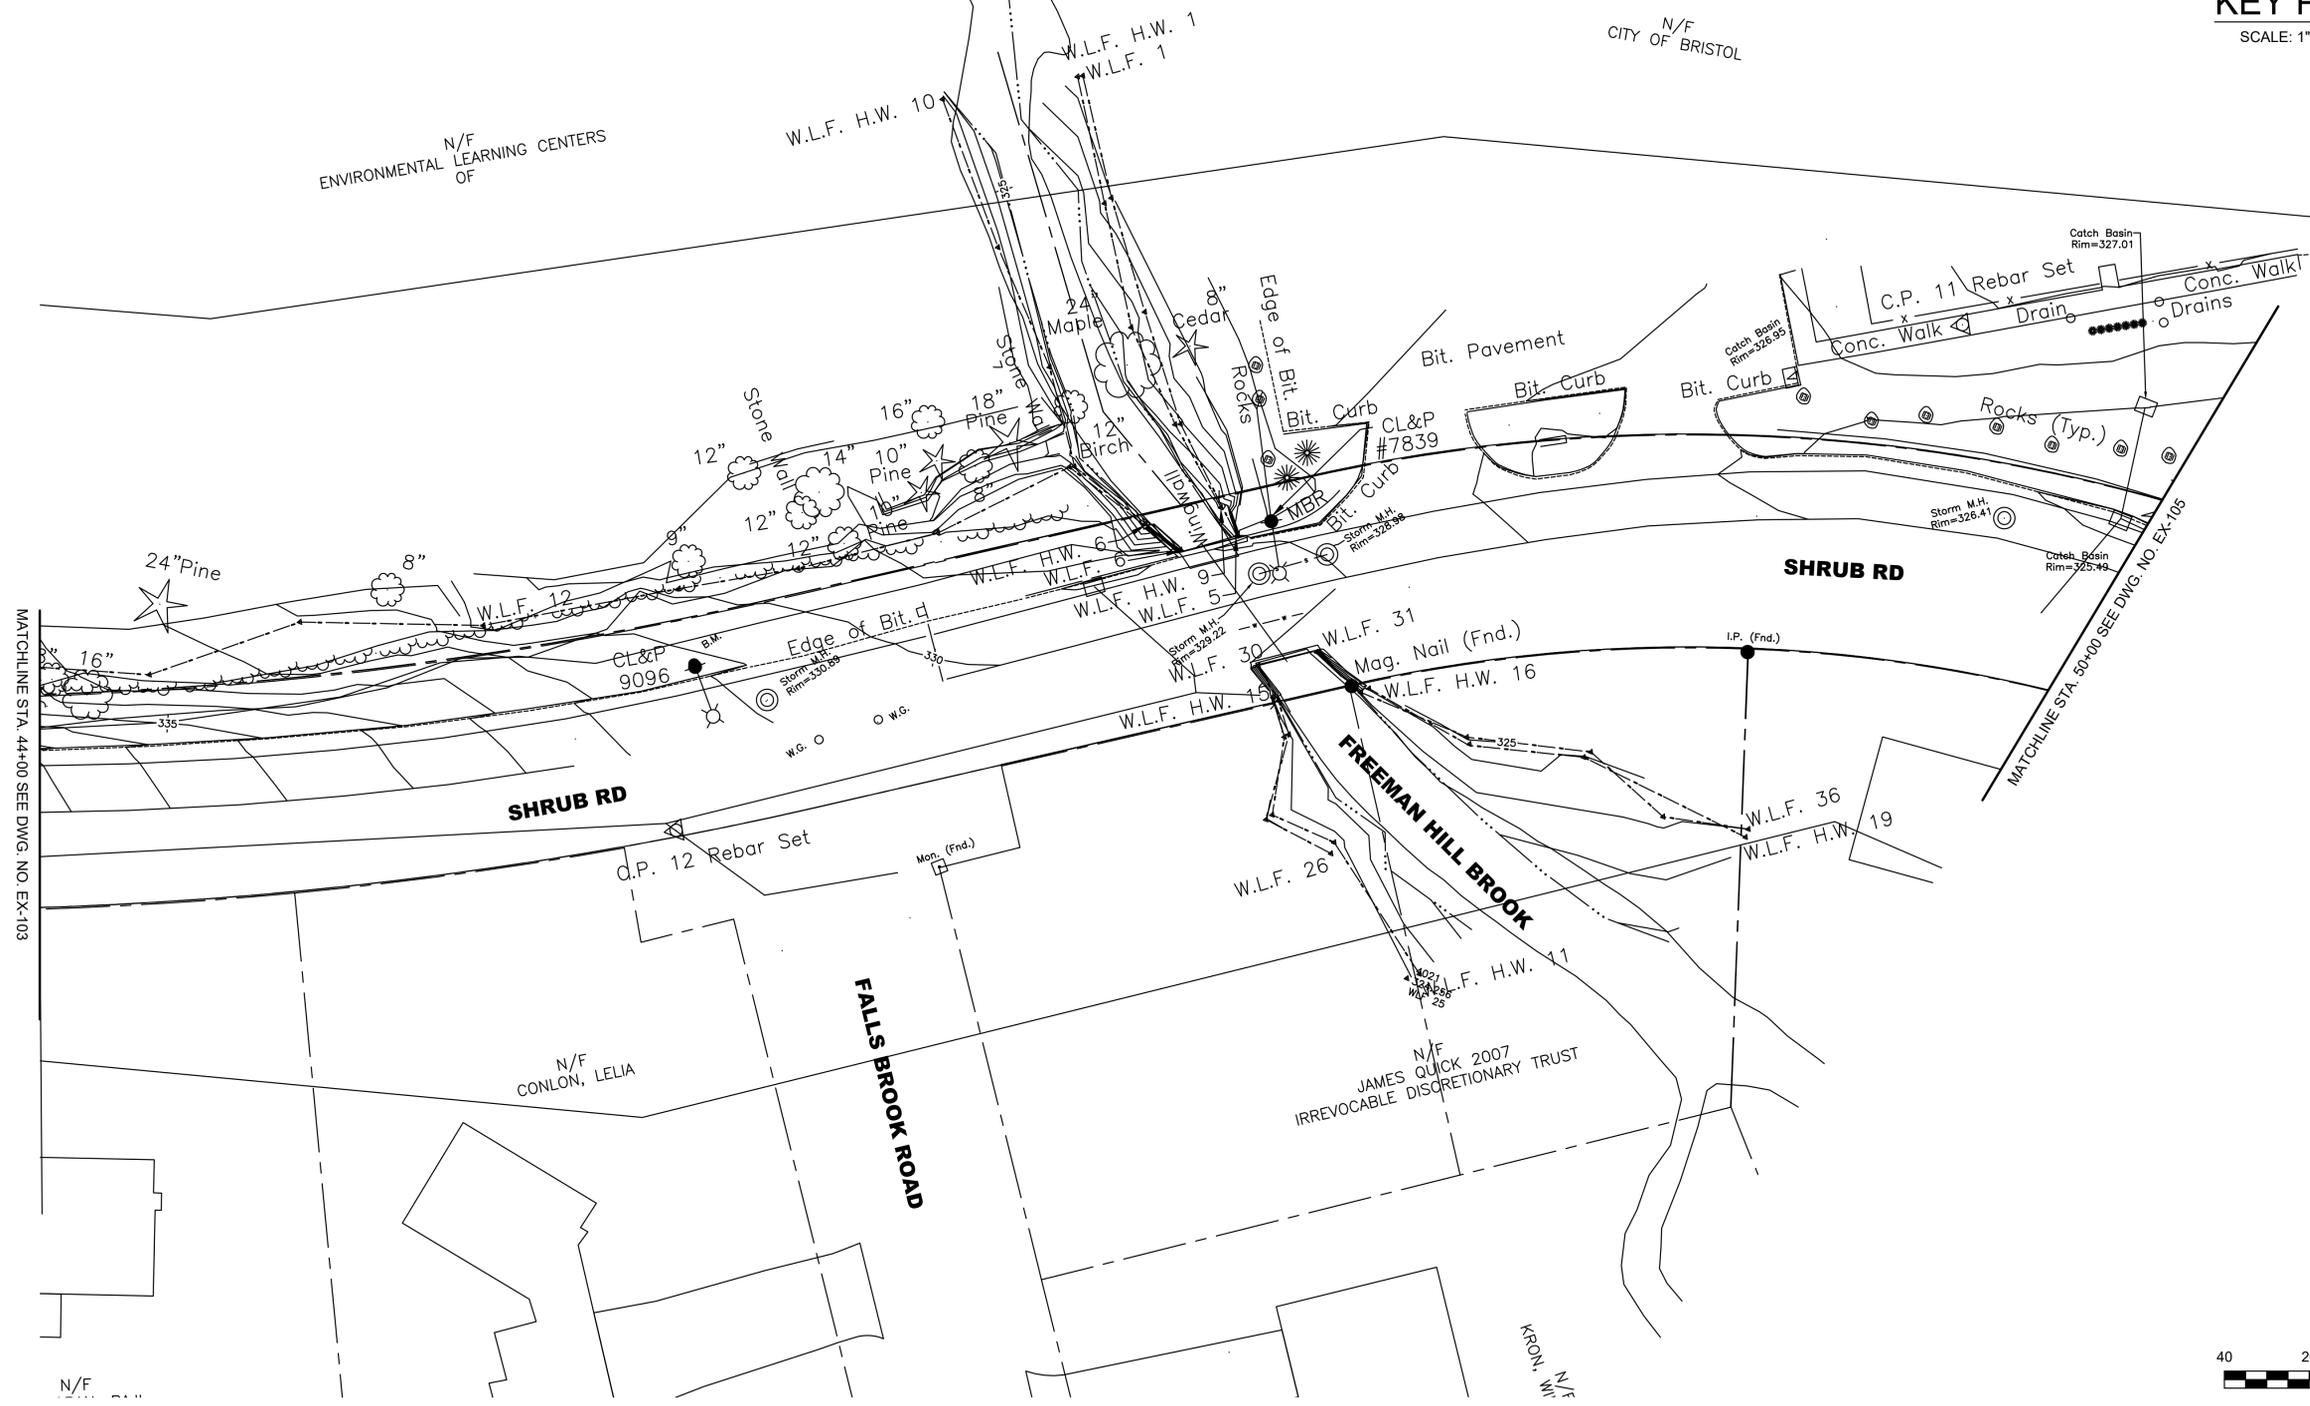

MATCHLINE STA. 44+00 SEE DWG. NO. EX-103

MATCHLINE STA. 50+00 SEE DWG. NO. EX-105


REV.		DATE	REVISION DESCRIPTION	SHEET NO.	PLOTTED DATE:	DRAFTER: TB DESIGNER: ML CHECKED BY: MR APPROVED BY: RG	ENGINEER: 919 MIDDLE STREET MIDDLETOWN, CT 06457 FILENAME: 3401-EX SERIES (EXISTING CONDITION PLANS).DWG	SIGNATURE/BLOCK: PROJECT TITLE: CITY OF BRISTOL INSTALLATION OF SIDEWALKS AT SHRUB ROAD	TOWN: BRISTOL, CT DRAWING TITLE: EXISTING CONDITIONS PLAN-5	PROJECT NO. 3401 DRAWING NO. EX-104 SHEET NO.
------	--	------	----------------------	-----------	---------------	--	---	--	--	---

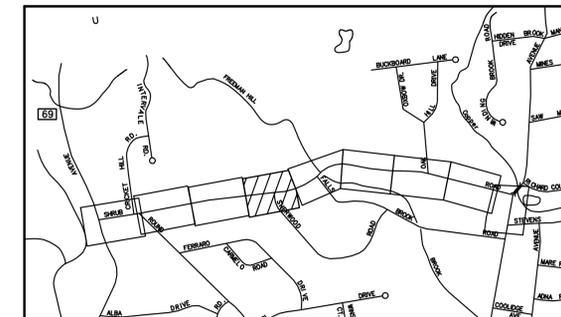

KEY PLAN

SCALE: 1" = 1000'


N/F ENVIRONMENTAL LEARNING CENTERS OF

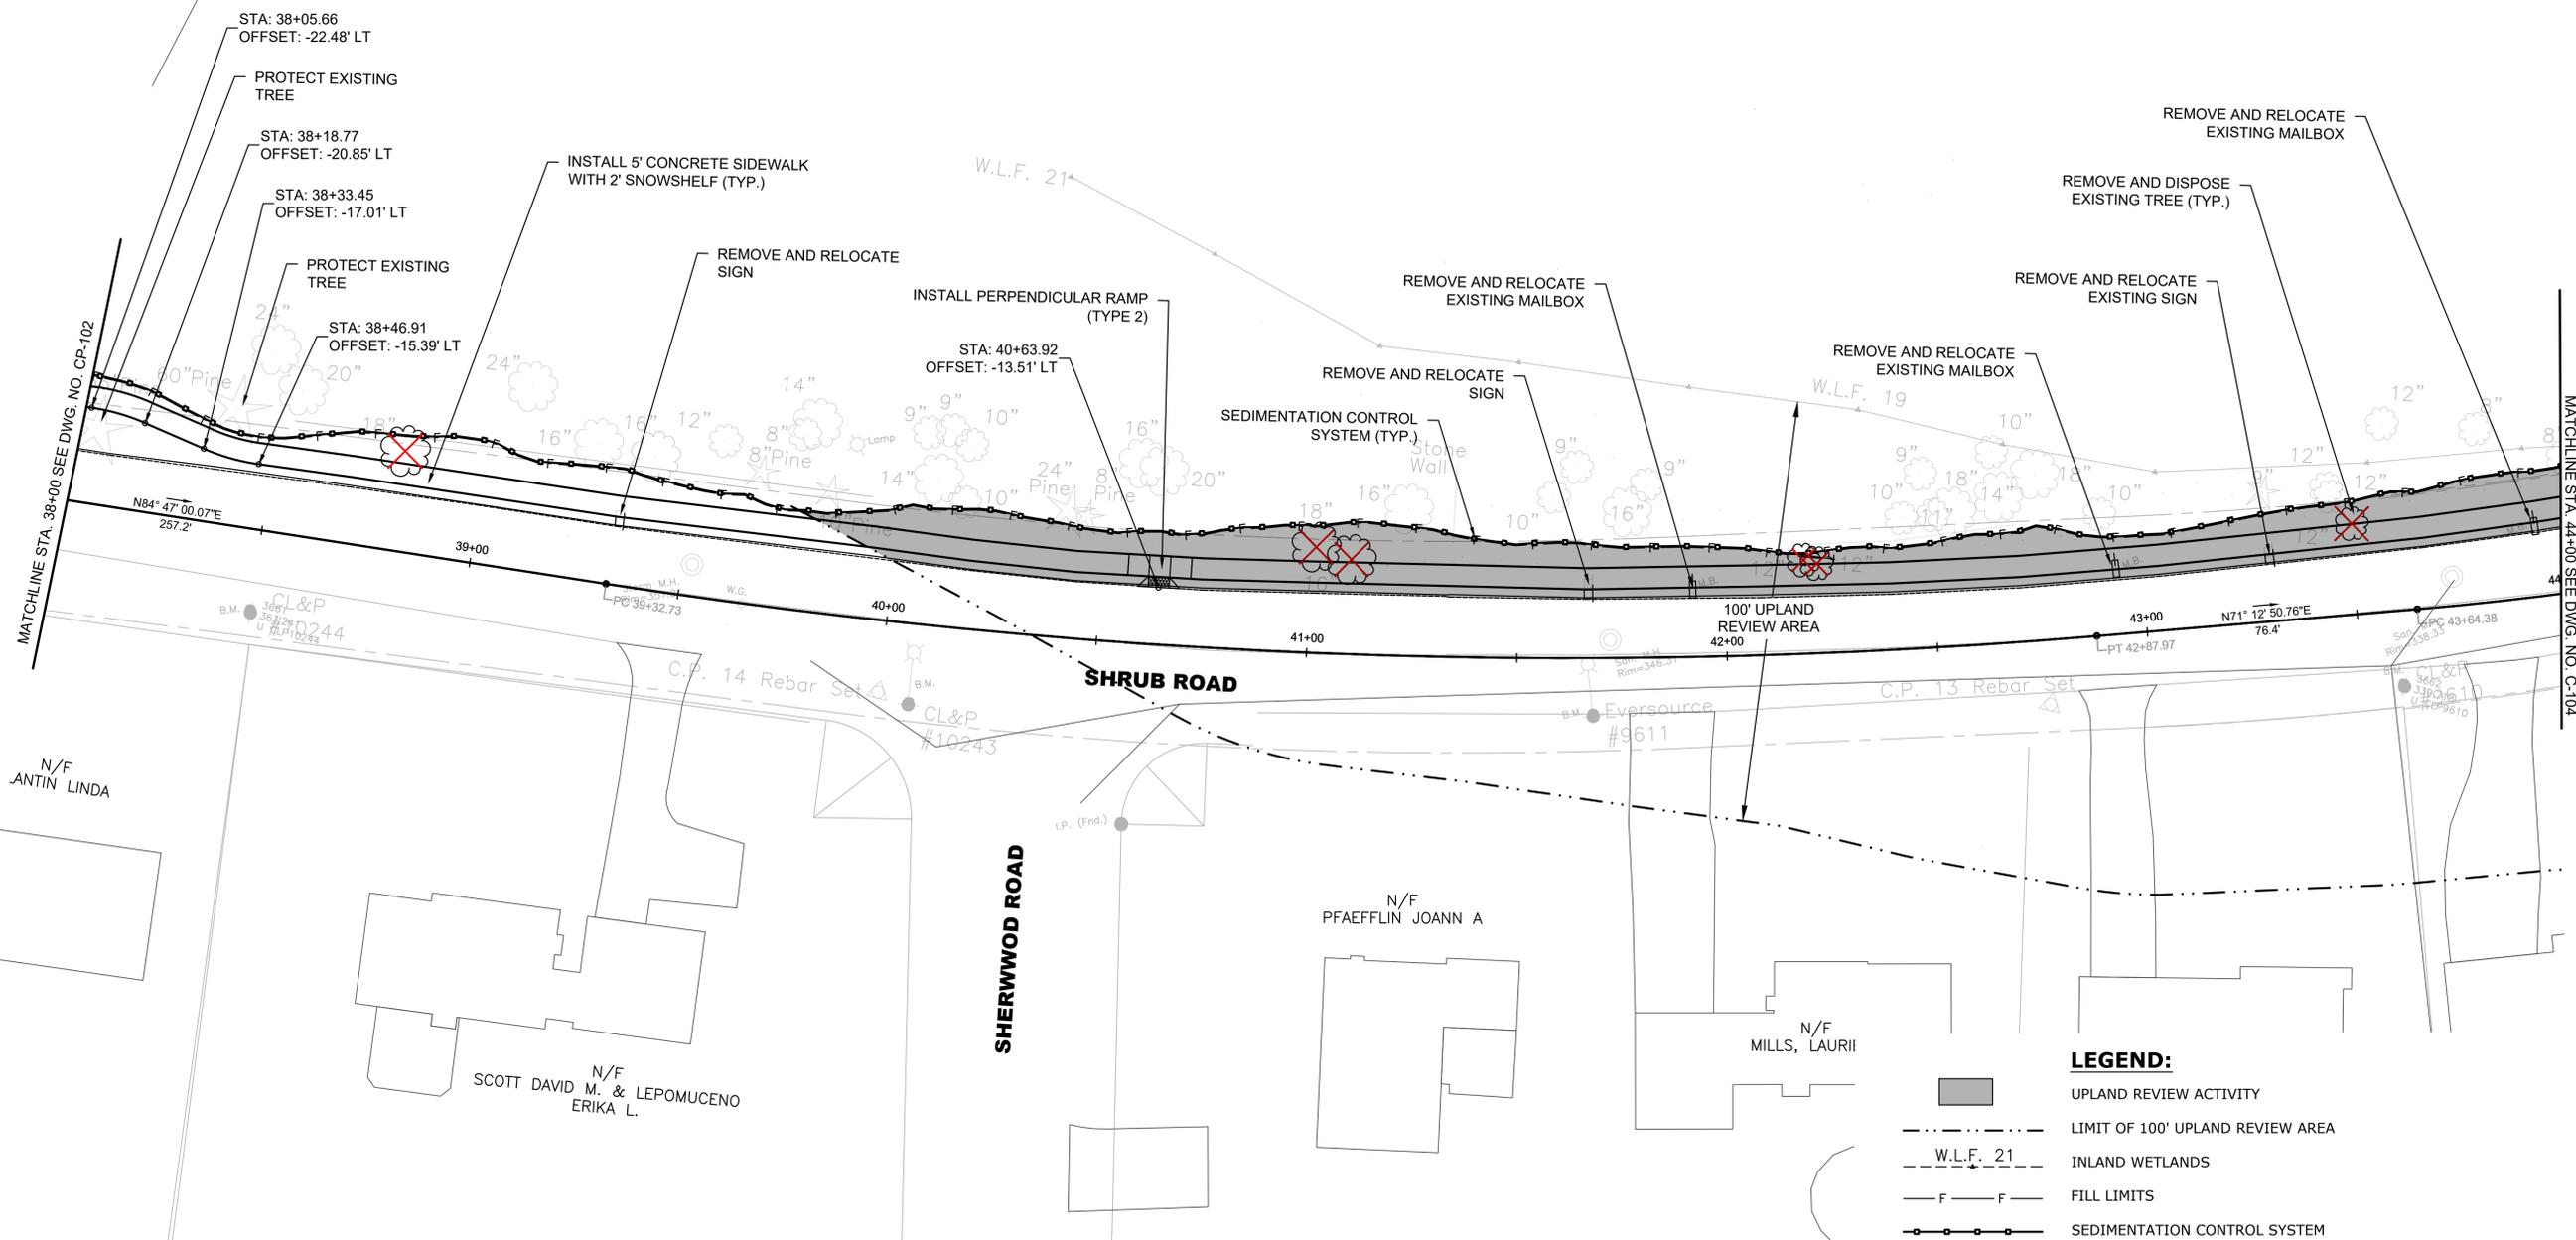




- LEGEND:**
- UPLAND REVIEW ACTIVITY
 - LIMIT OF 100' UPLAND REVIEW AREA
 - INLAND WETLANDS
 - FILL LIMITS
 - SEDIMENTATION CONTROL SYSTEM



REV.	DATE	REVISION DESCRIPTION	SHEET NO.	PLOTTED DATE:	DRAFTER: MG	ENGINEER:	SIGNATURE/ BLOCK:	PROJECT TITLE: CITY OF BRISTOL INSTALLATION OF SIDEWALKS AT SHRUB ROAD	TOWN: BRISTOL, CT	PROJECT NO. 3401
					DESIGNER: MG	 919 MIDDLE STREET MIDDLETOWN, CT 06457			DRAWING TITLE: SITE PLAN - 4	DRAWING NO. ENV-103
					CHECKED BY: MR					SHEET NO.
					APPROVED BY: RG		FILENAME: ENV-103 SITE PLAN - 4.DWG			

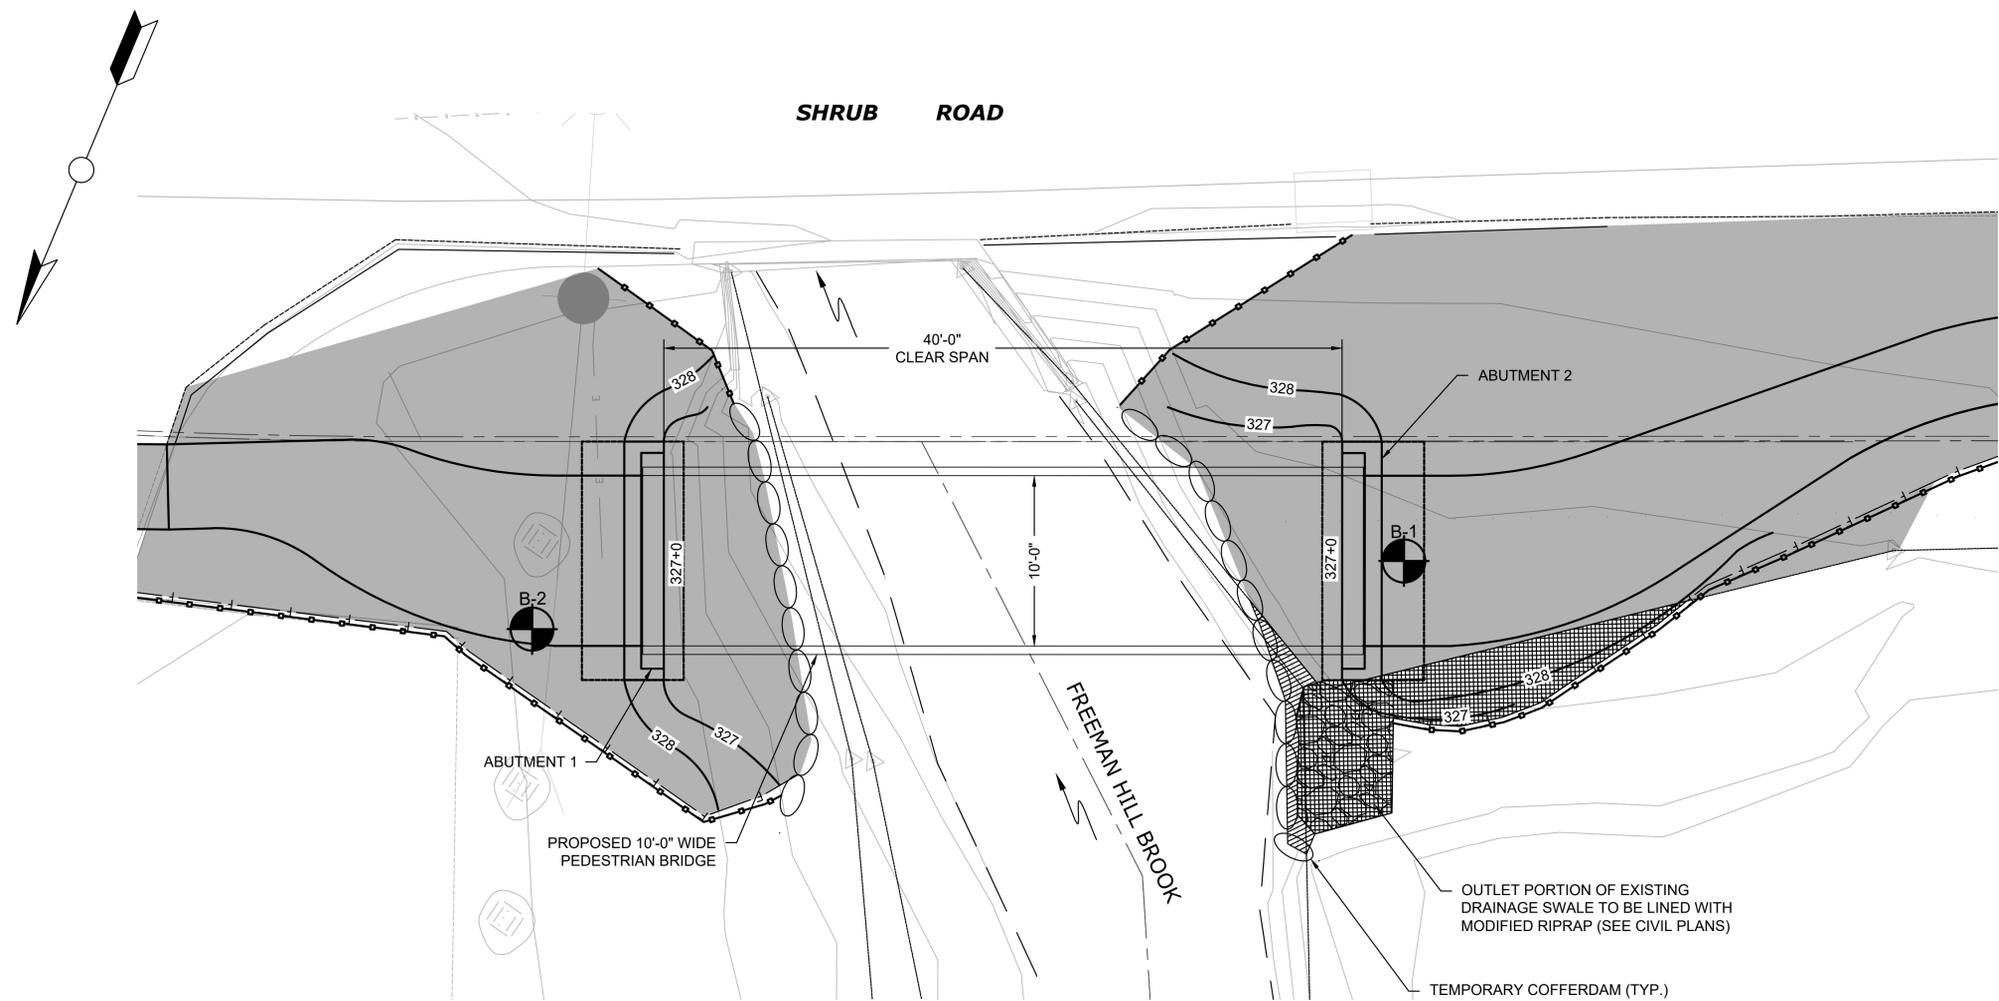

GENERAL PLAN
SCALE: 1" = 5'

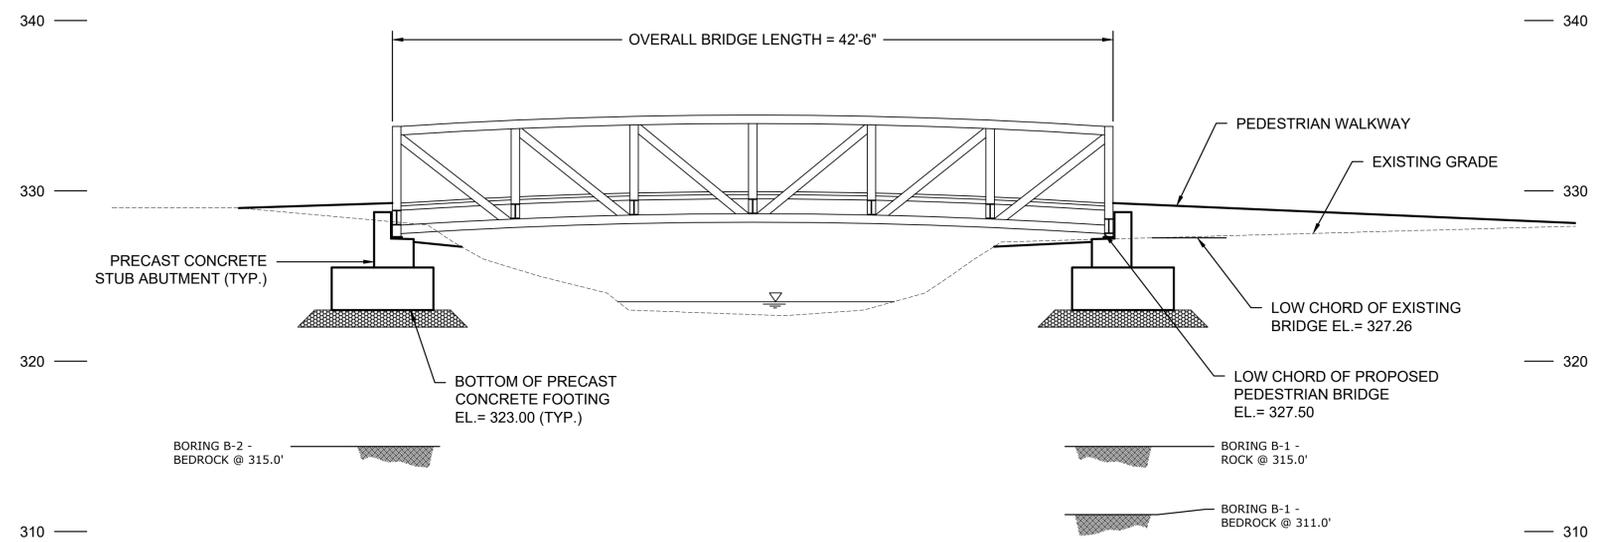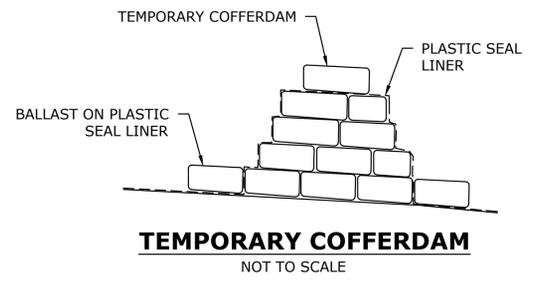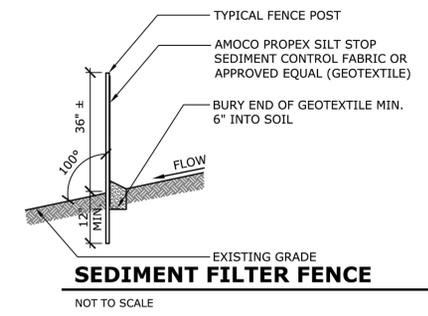

UPSTREAM ELEVATION VIEW
SCALE: 1" = 5'

- LEGEND:**
- UPLAND REVIEW ACTIVITY
 - TEMPORARY WETLAND IMPACTS
 - PERMANENT WETLAND IMPACTS
 - W.L.F. 21 INLAND WETLANDS
 - FILL LIMITS
 - SEDIMENTATION CONTROL SYSTEM

REV.		DATE	REVISION DESCRIPTION	SHEET NO.	PLOTTED DATE:	DRAFTER: MG	ENGINEER:	 919 MIDDLE STREET MIDDLETOWN, CT 06457 FILENAME: ENV-S101 STRUCTURE PLAN.DWG	SIGNATURE/BLOCK:	PROJECT TITLE:	TOWN:	PROJECT NO.:
						DESIGNER: MG			CITY OF BRISTOL INSTALLATION OF SIDEWALKS AT SHRUB ROAD	BRISTOL, CT	3401	
						CHECKED BY: MR						DRAWING NO.:
						APPROVED BY: RG						ENV-S101
STRUCTURE PLAN, SECTION AND ELEVATION												SHEET NO.: