
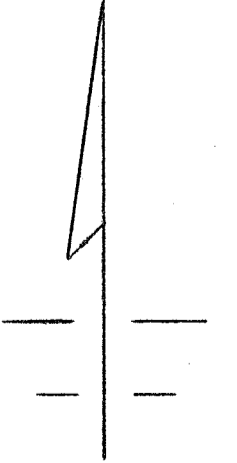
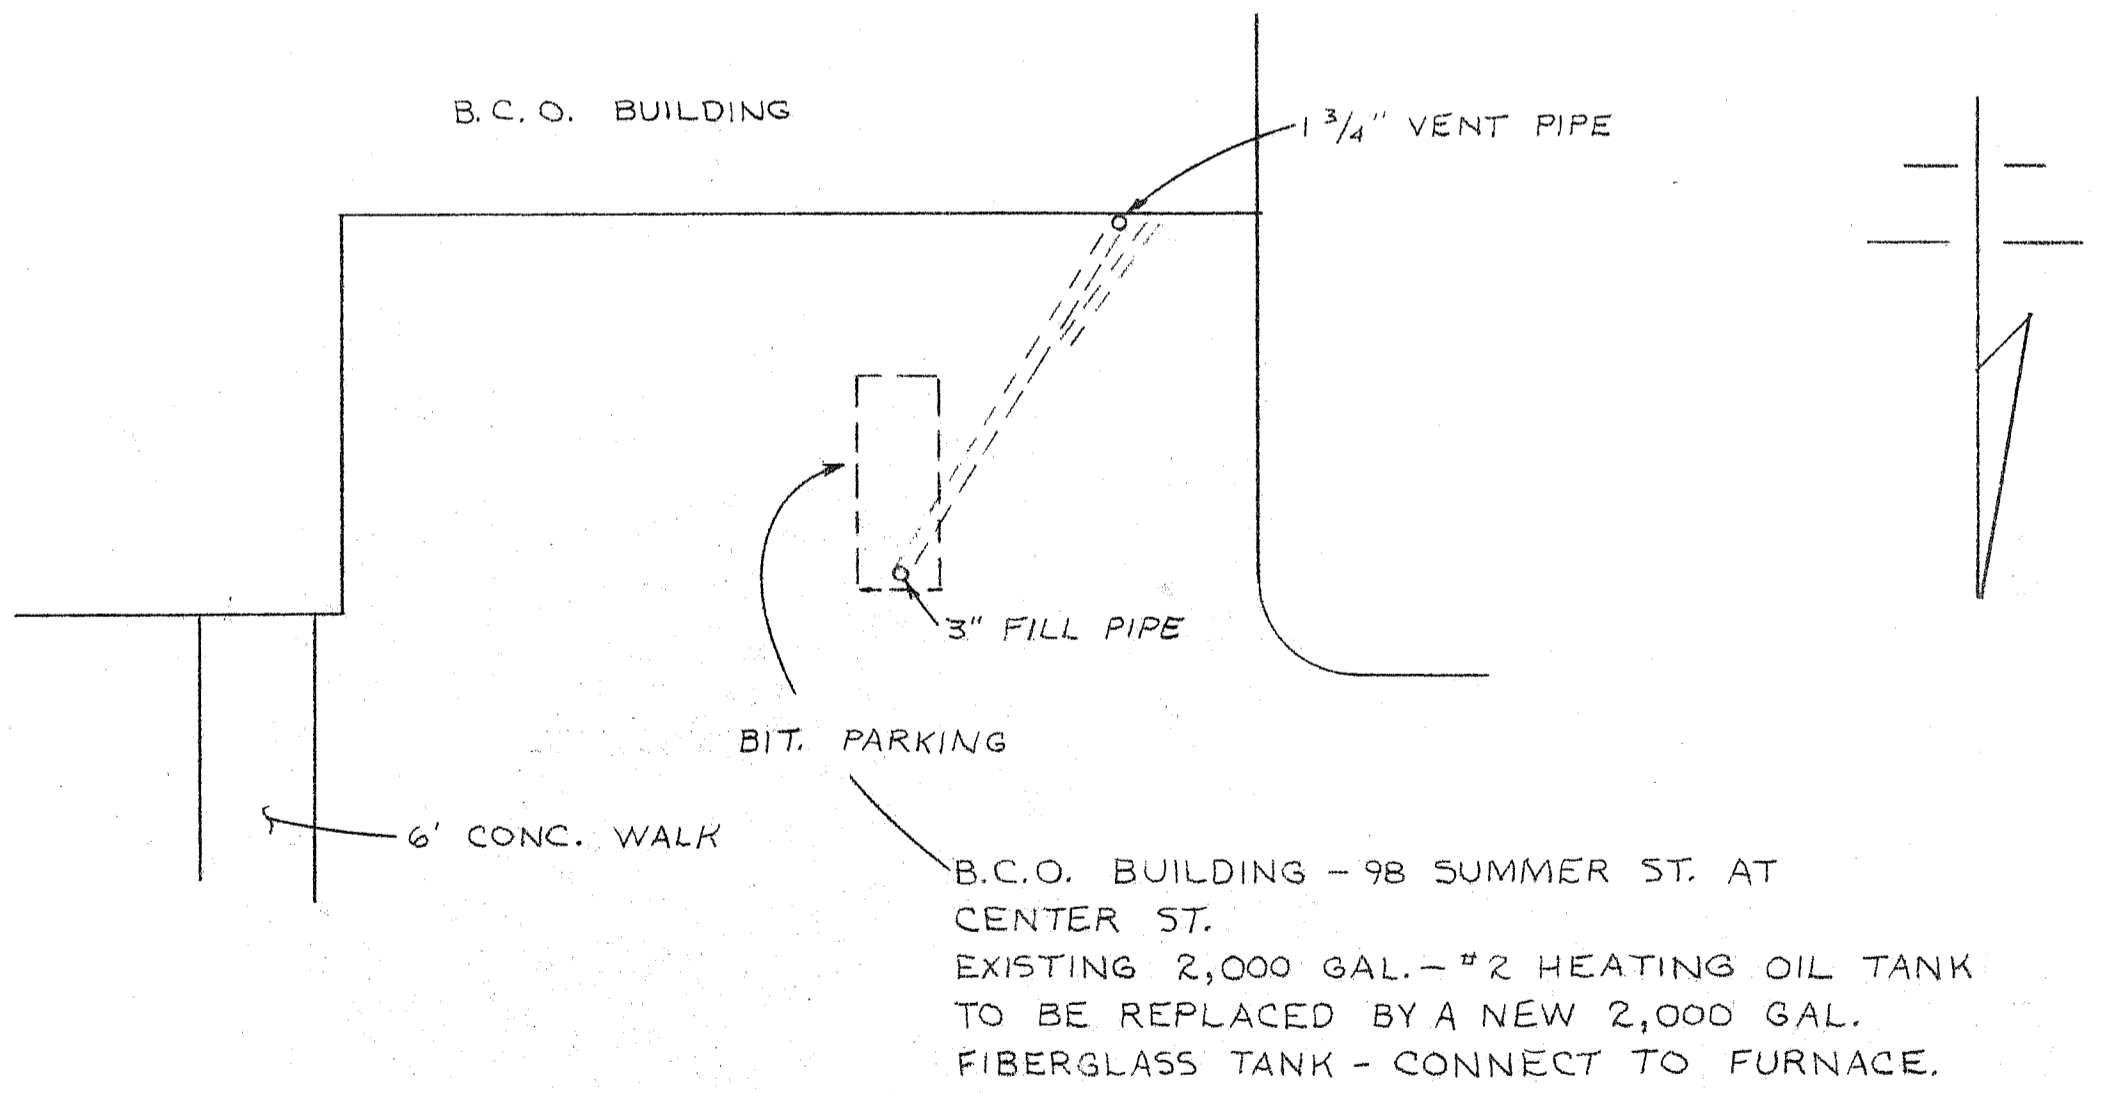
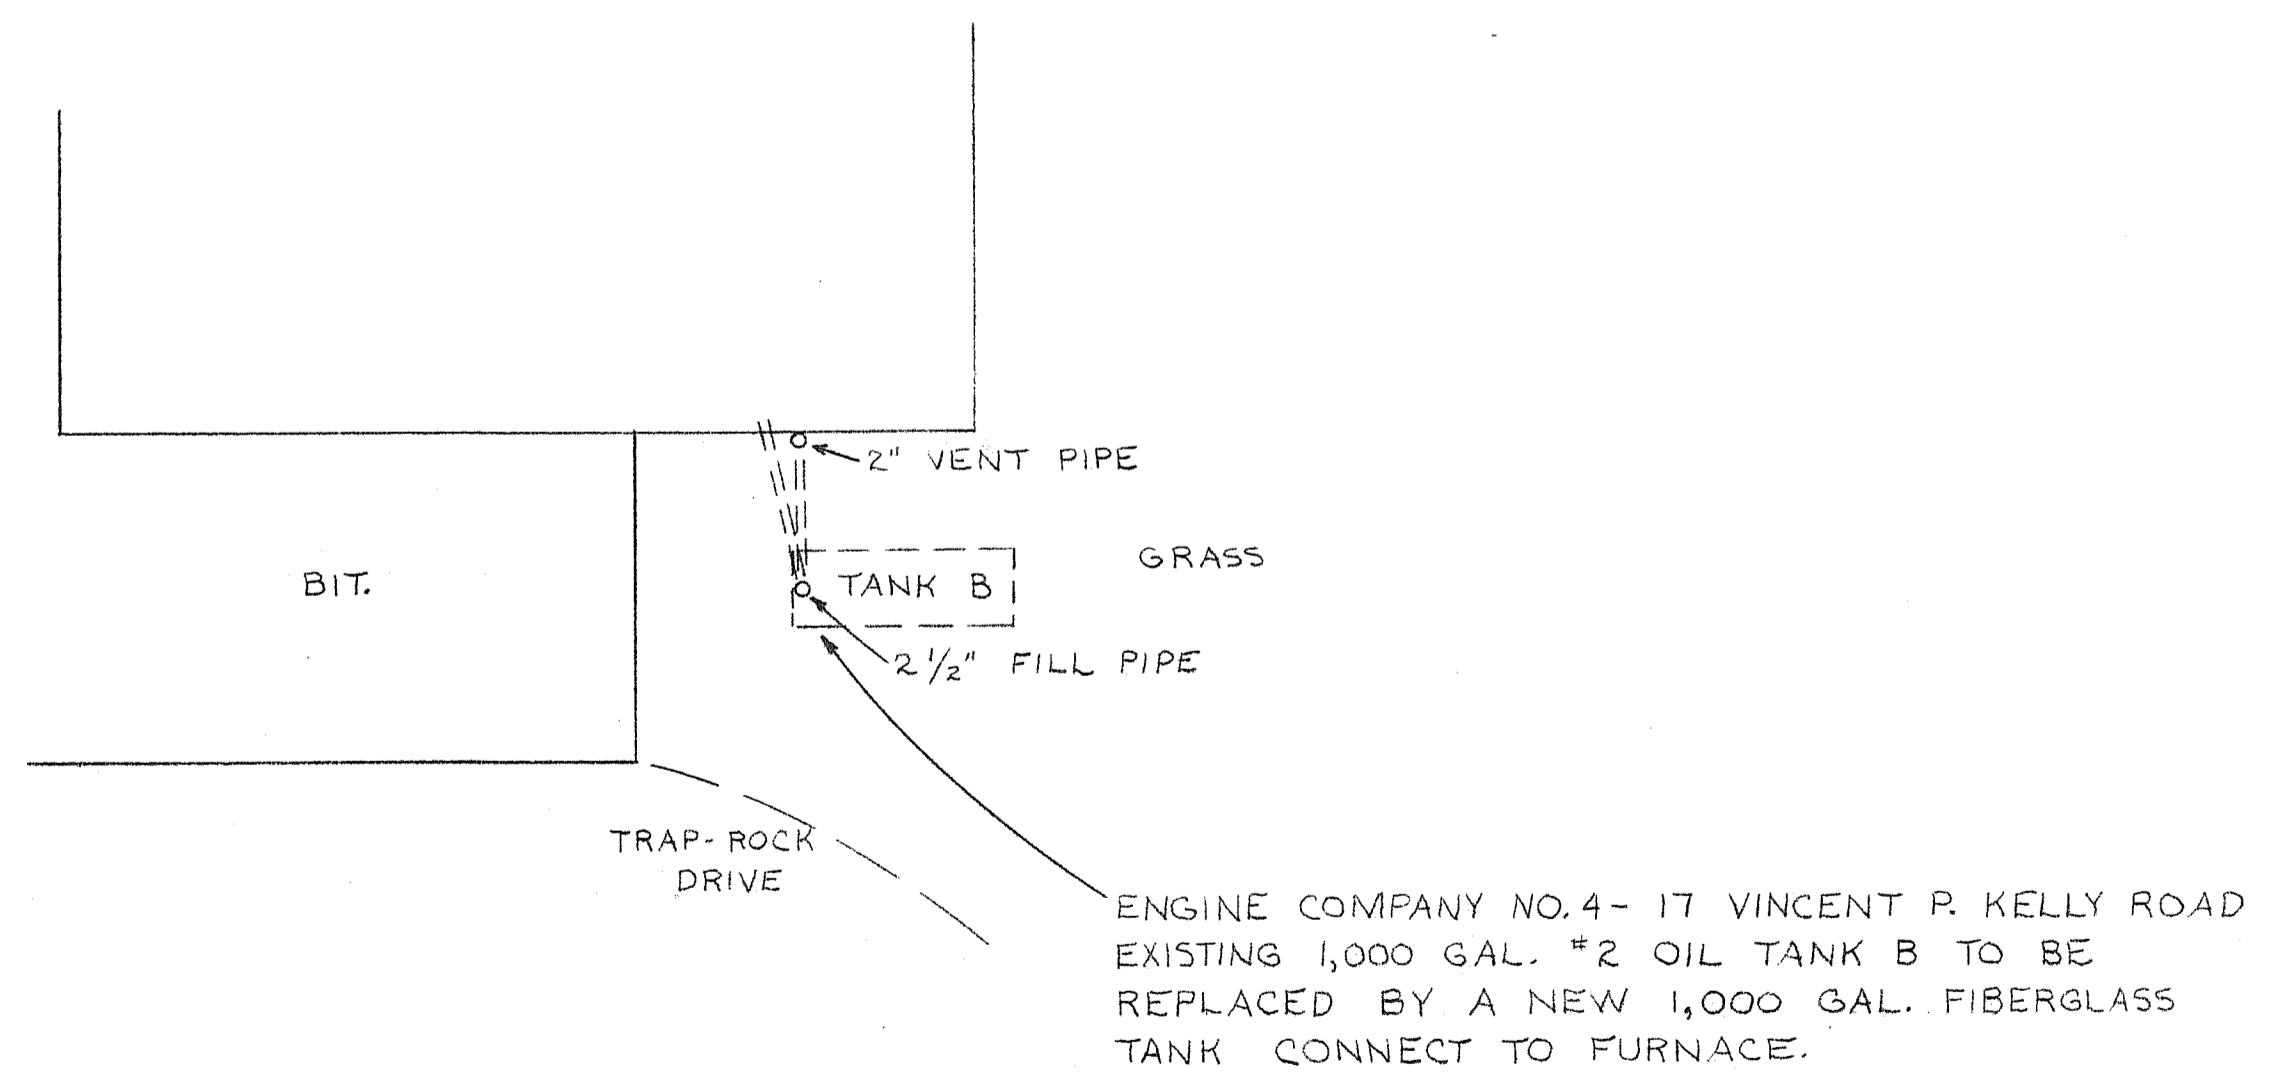


ENGINE COMPANY NO. 5 - 285 MIX STREET  
EXISTING 350 GAL. DIESEL FUEL TANK A  
TO BE REPLACED BY A NEW 500 GAL.  
FIBERGLASS TANK. CONNECT TO FUEL PUMP.

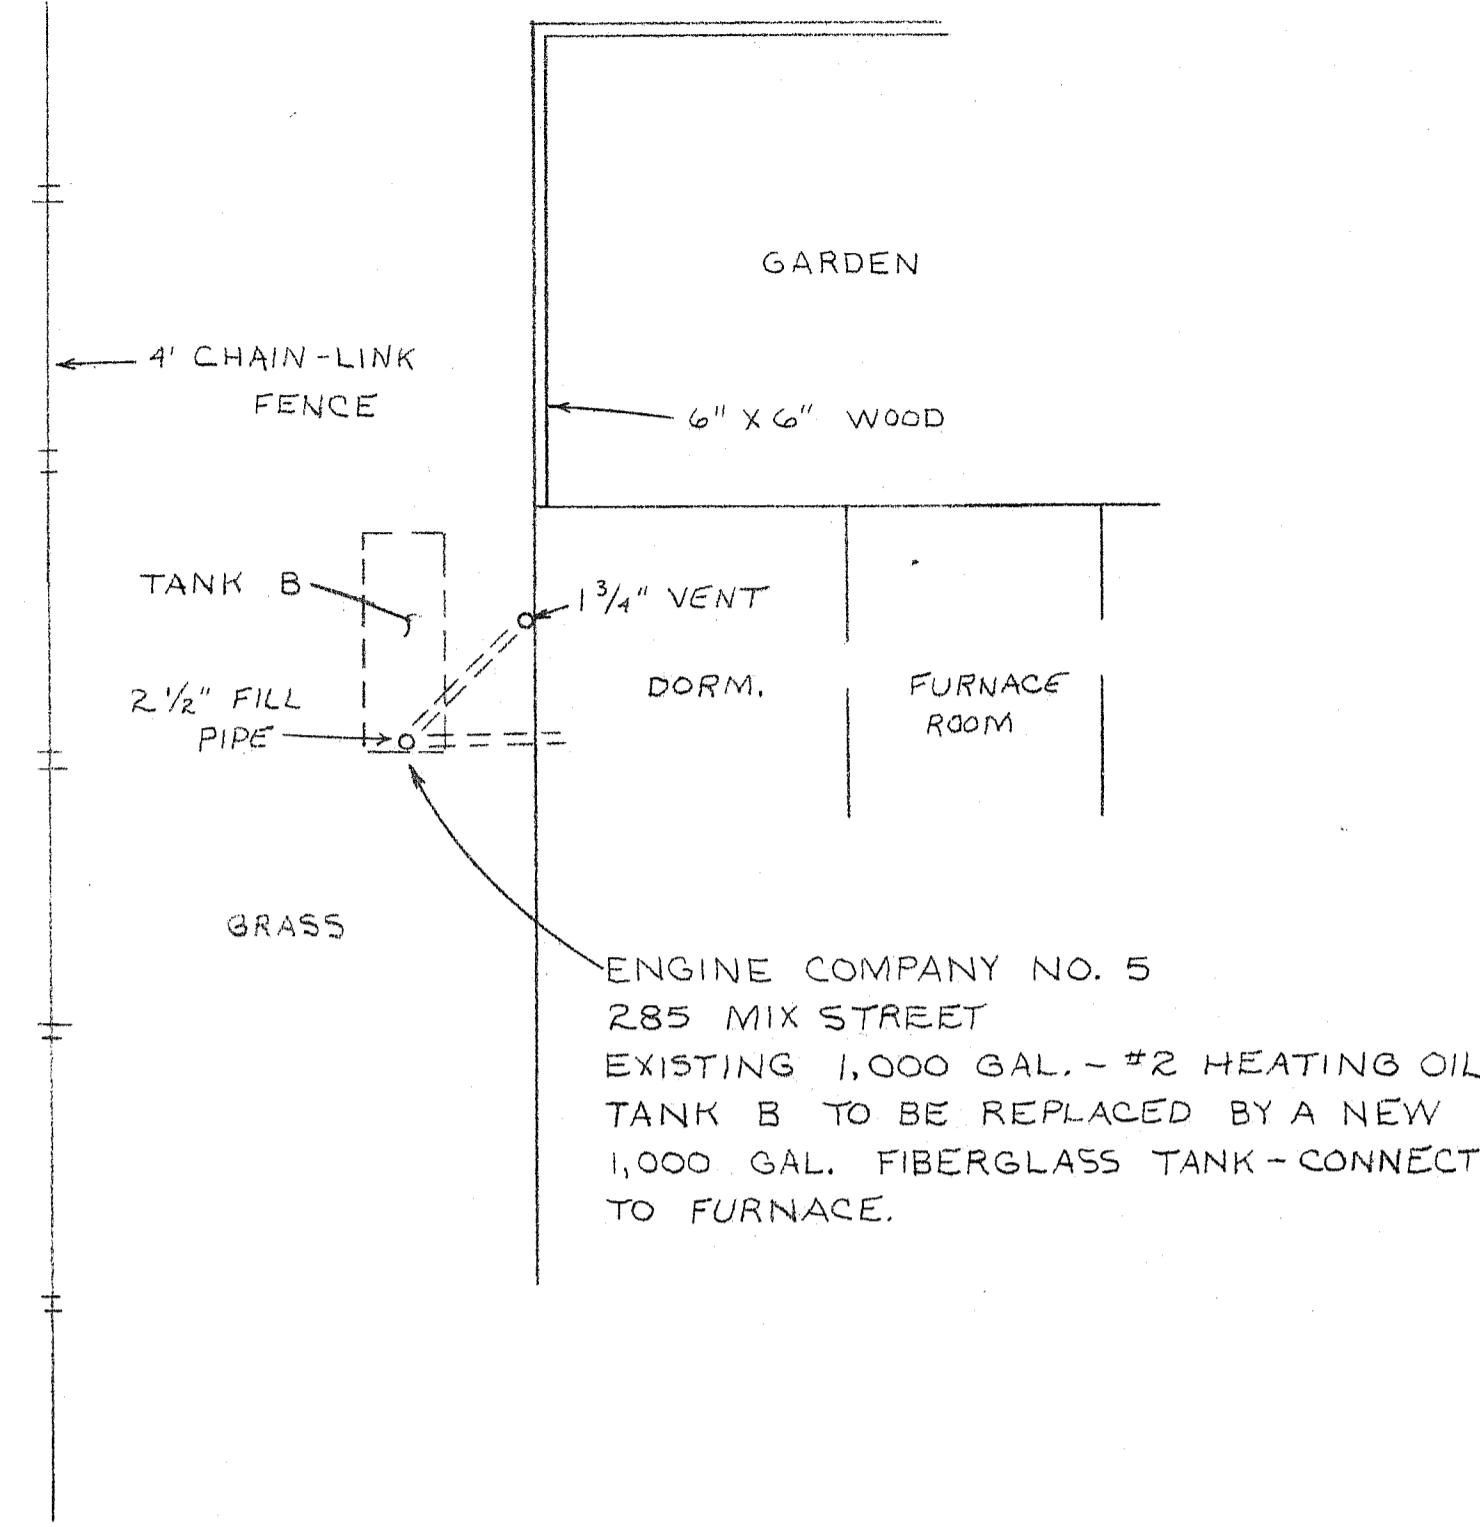

REVISIONS			DEPARTMENT OF PUBLIC WORKS DIVISION OF ENGINEERING CITY OF BRISTOL CONNECTICUT		
NO.	DATE	BY			
			<b>UNDERGROUND FUEL TANK REPLACEMENT</b>		
DESIGNED	CONTRACT NO.	DATE	MAY, 1989		
DRAWN R.J.B.	88-62	SCALE	1" = 10'		
CHECKED R.H.S.	FIELD BOOK	SHEET	3 OF 3		