




PREPARED BY:  
**City of Bristol**  
**Department of Public Works**  
 111 North Main Street  
 Bristol, Connecticut 06010  
 Tel. 860-584-6125  
 Fax 860-584-3838

NO.	DATE	COMMENTS

DESIGN BY:  
 DRAFTED BY:  
 CHECKED BY:  
 SCALE: 1" = 30'  
 DATE: 6/13/2024  
 PROJECT NO.:

**INSTALLATION OF SIDEWALKS ALONG**  
**SHRUB ROAD**  
**Bristol, Connecticut**  
**ROADWAY PLAN**

DRAWING NUMBER:  
**1**

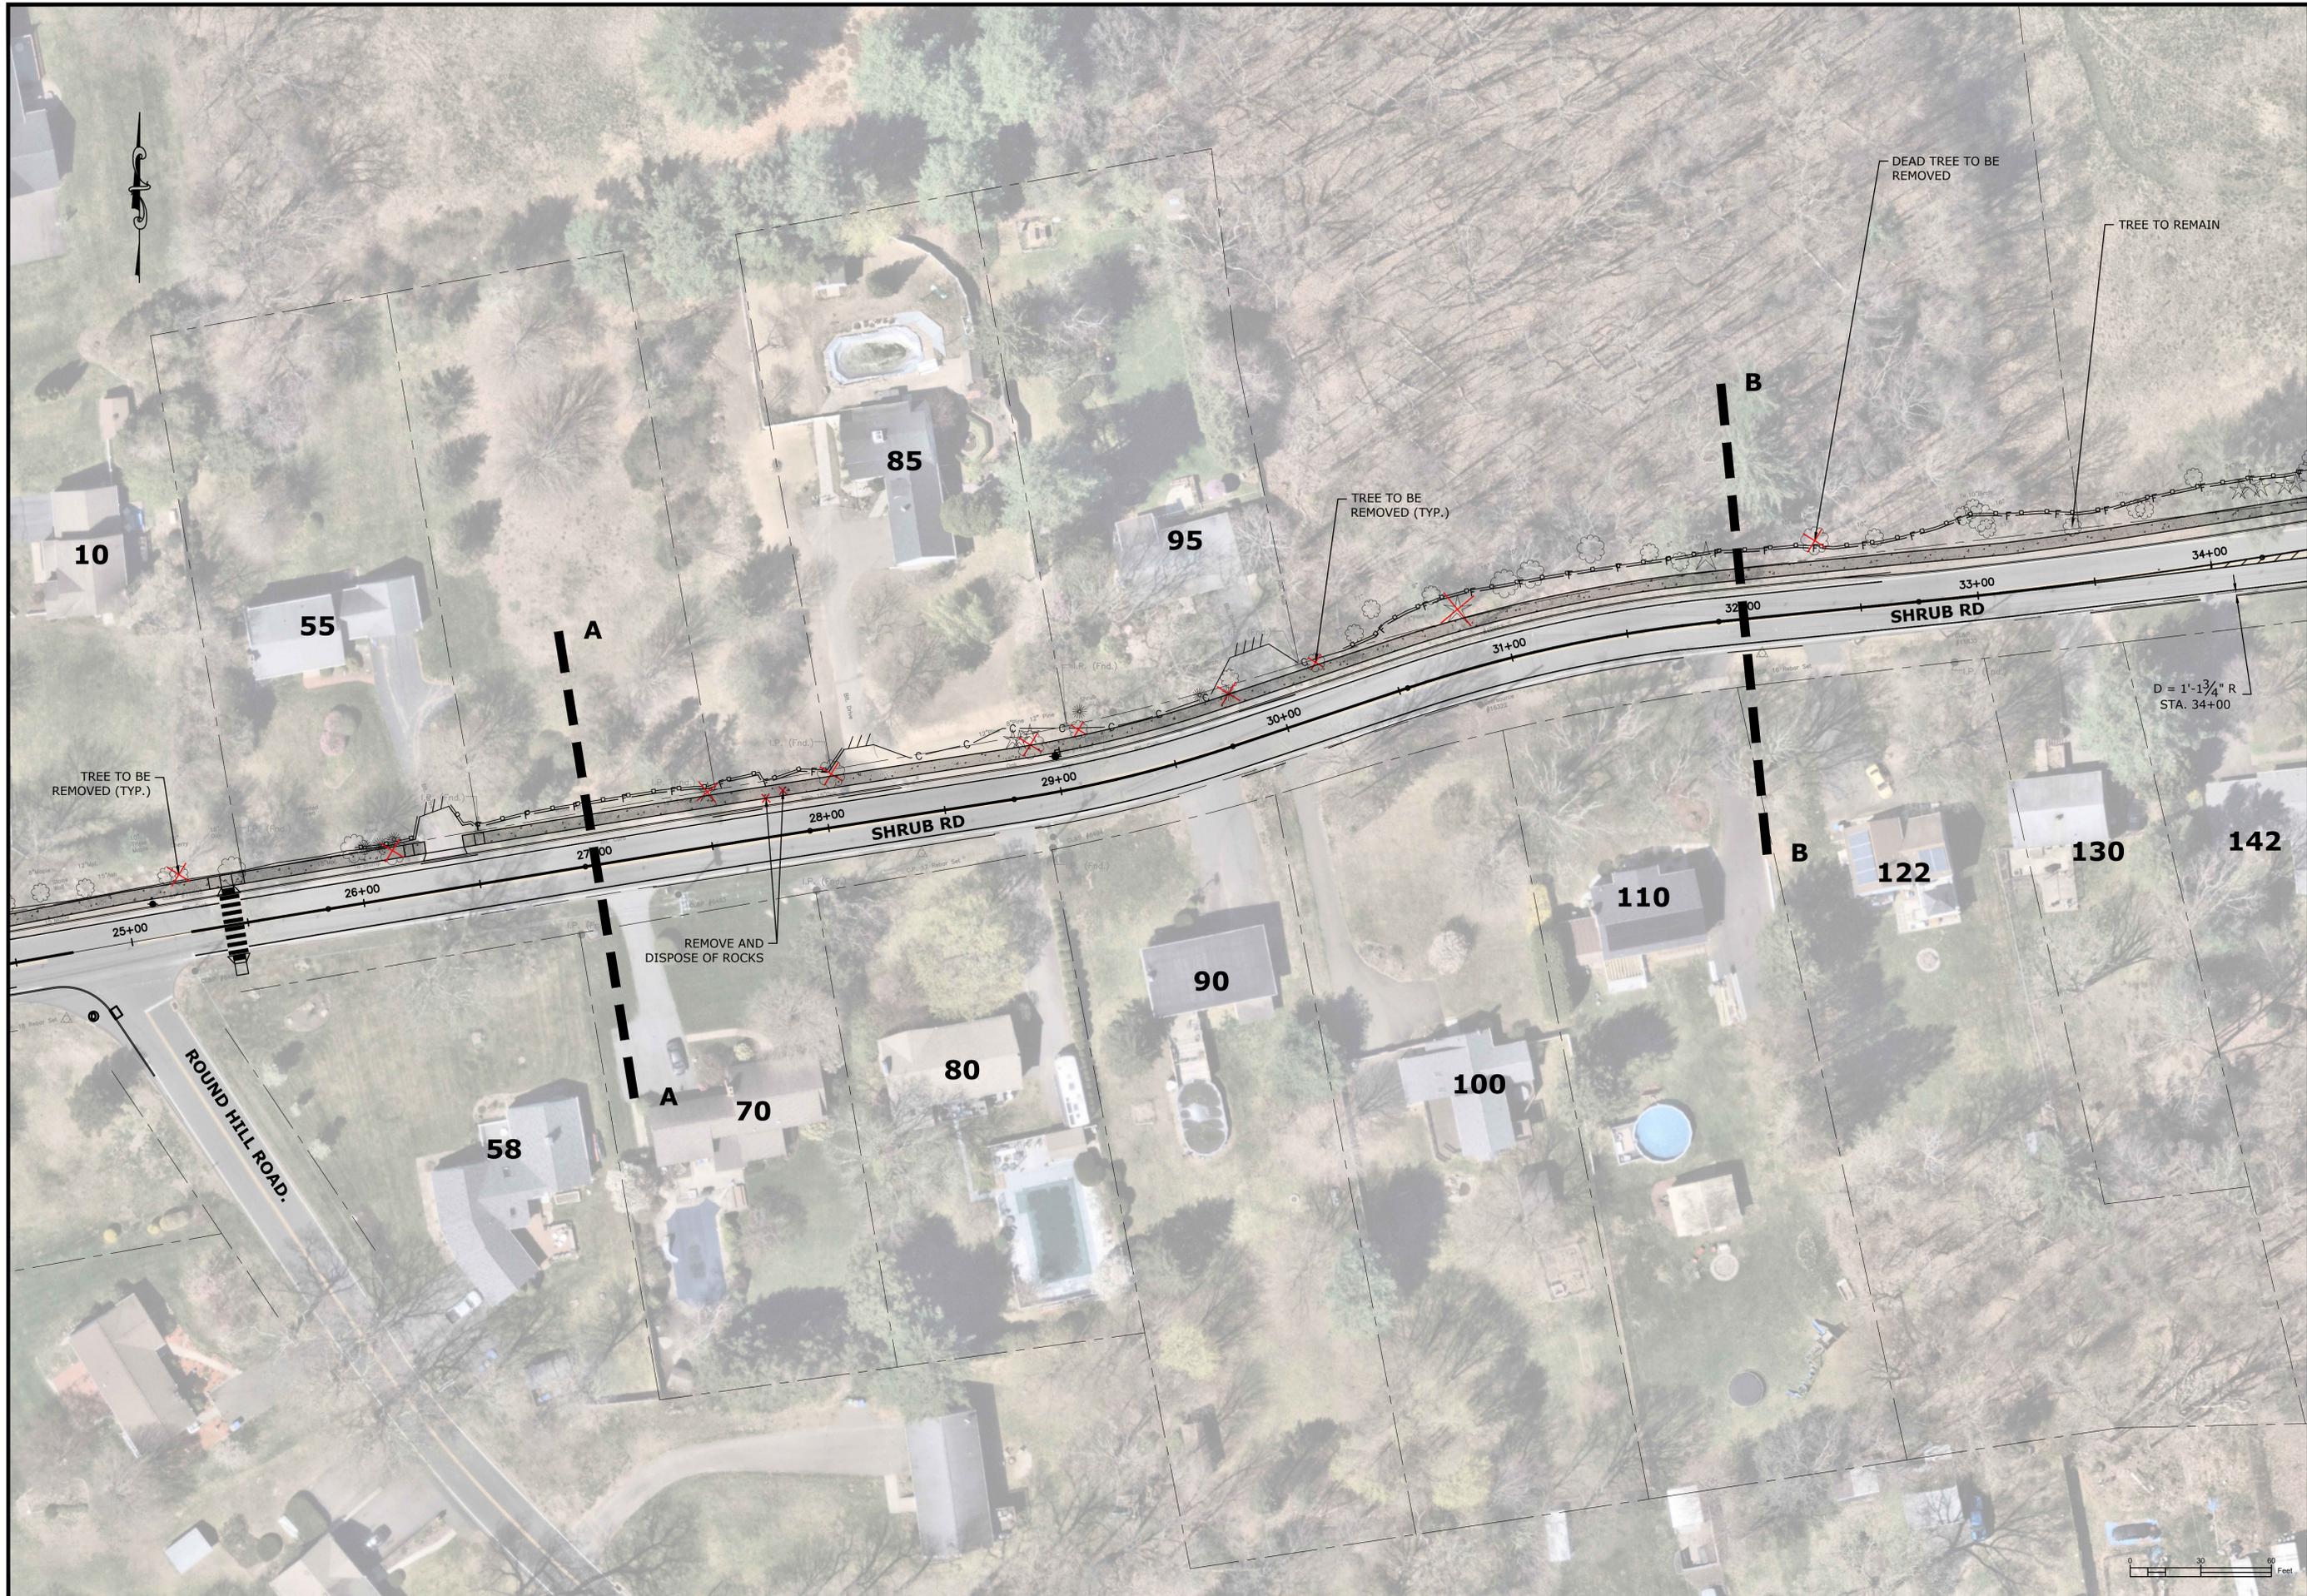

City of Bristol  
 Department of Public Works  
 111 North Main Street  
 Bristol, Connecticut 06010  
 Tel. 860-584-6125  
 Fax 860-584-3838

NO.	DATE	COMMENTS

DESIGN BY:  
 DRAFTED BY:  
 CHECKED BY:  
 SCALE: 1" = 30'  
 DATE: 6/13/2024  
 PROJECT NO.:

**INSTALLATION OF SIDEWALKS ALONG  
 SHRUB ROAD  
 Bristol, Connecticut  
 ROADWAY PLAN**

DRAWING NUMBER:  
**2**




City of Bristol  
 Department of Public Works  
 111 North Main Street  
 Bristol, Connecticut 06010  
 Tel. 860-584-0125  
 Fax 860-584-3838


NO.	DATE	COMMENTS

DESIGN BY:  
 CHECKED BY:  
 SCALE: 1" = 30'  
 DATE: 6/13/2024  
 PROJECT NO.:

**INSTALLATION OF SIDEWALKS ALONG  
 SHRUB ROAD  
 Bristol, Connecticut  
 ROADWAY PLAN**

DRAWING NUMBER:  
**3**

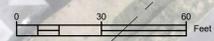

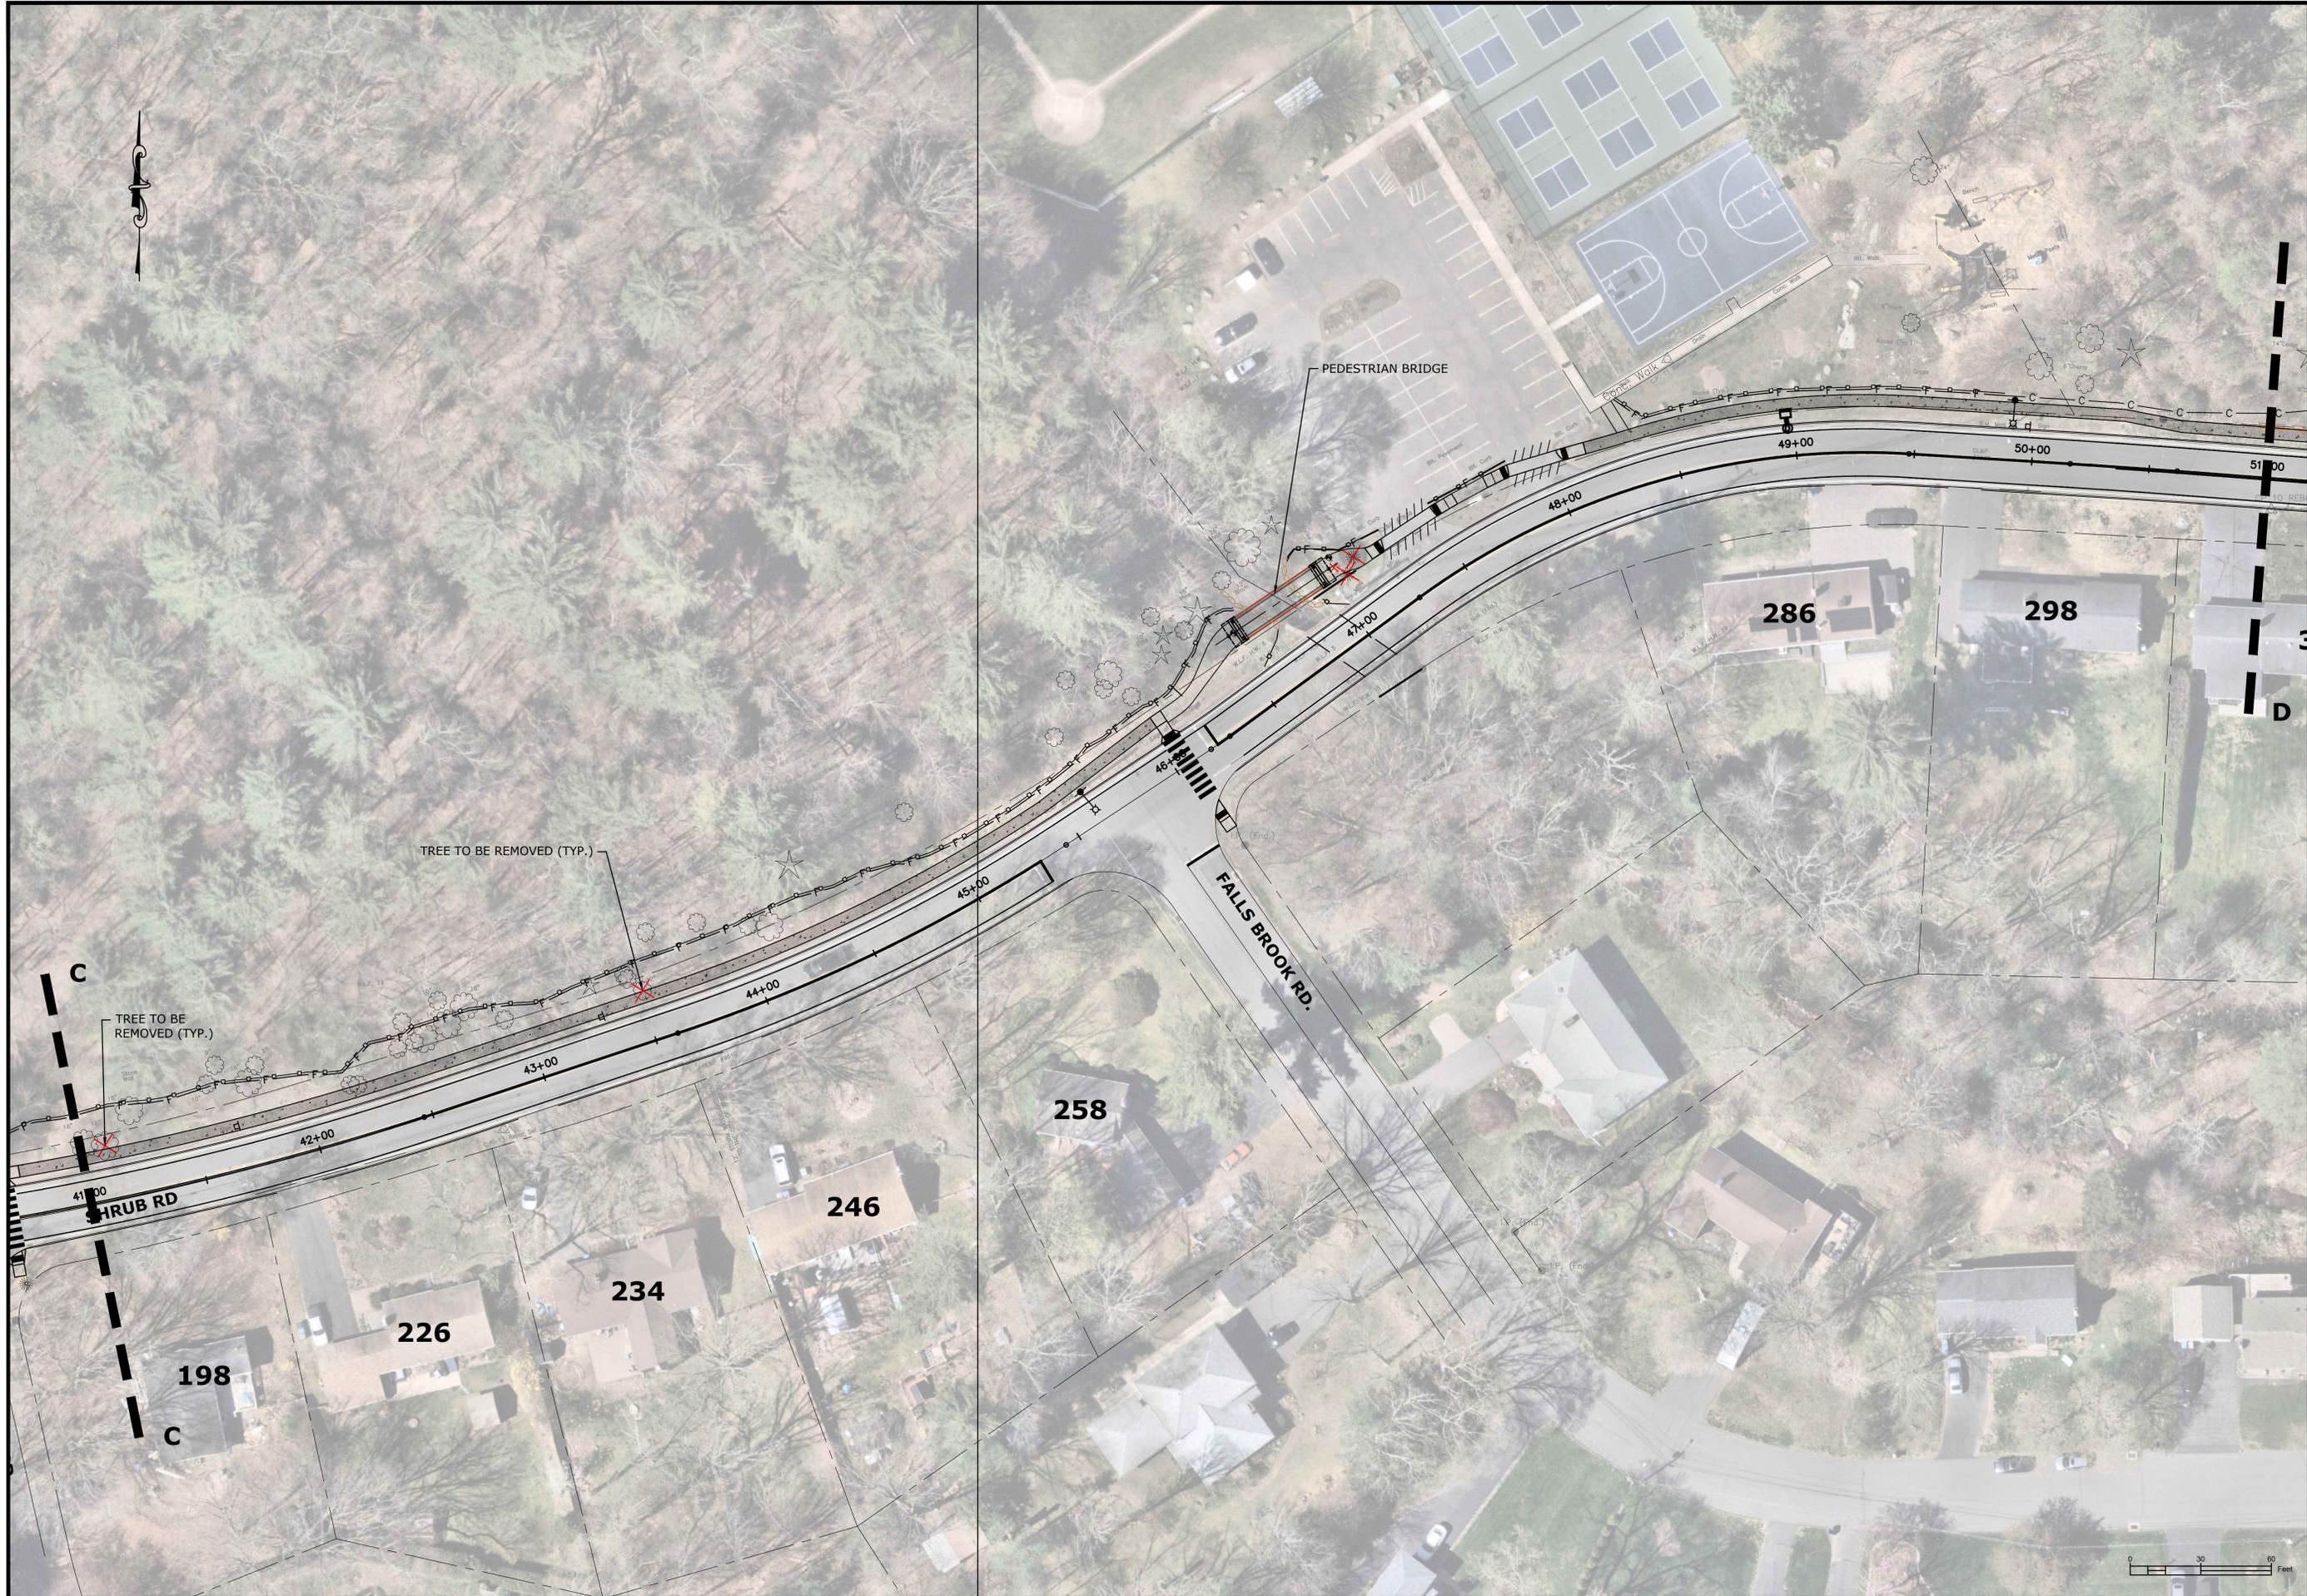

**City of Bristol**  
 Department of Public Works  
 111 North Main Street  
 Bristol, Connecticut 06010  
 Tel: 860-584-4125  
 Fax: 860-584-3838

NO.	DATE	COMMENTS

DESIGN BY:  
 DRAFTED BY:  
 CHECKED BY:  
 SCALE: 1" = 30'  
 DATE: 6/13/2024  
 PROJECT No.:

**INSTALLATION OF SIDEWALKS ALONG  
 SHRUB ROAD**  
 Bristol, Connecticut  
**ROADWAY PLAN**

DRAWING NUMBER:  
**4**



**City of Bristol**  
**Department of Public Works**  
 111 North Main Street  
 Bristol, Connecticut 06010  
 Tel. 860-584-0125  
 Fax 860-584-3838

NO.	DATE	COMMENTS

DESIGN BY:  
 DRAFTED BY:  
 CHECKED BY:  
 SCALE: 1" = 30'  
 DATE: 6/13/2024  
 PROJECT NO.:

**INSTALLATION OF SIDEWALKS ALONG**  
**SHRUB ROAD**  
 Bristol, Connecticut  
**ROADWAY PLAN**

DRAWING NUMBER:  
**5**




**City of Bristol**  
**Department of Public Works**  
 111 North Main Street  
 Bristol, Connecticut 06010  
 Tel. 860-584-6125  
 Fax 860-584-3838

NO.	DATE	COMMENTS

DESIGN BY:  
 DRAFTED BY:  
 CHECKED BY:  
 SCALE: 1" = 30'  
 DATE: 6/13/2024  
 PROJECT NO.:

**INSTALLATION OF SIDEWALKS ALONG**  
**SHRUB ROAD**  
**Bristol, Connecticut**  
**ROADWAY PLAN**

DRAWING NUMBER:  
**6**

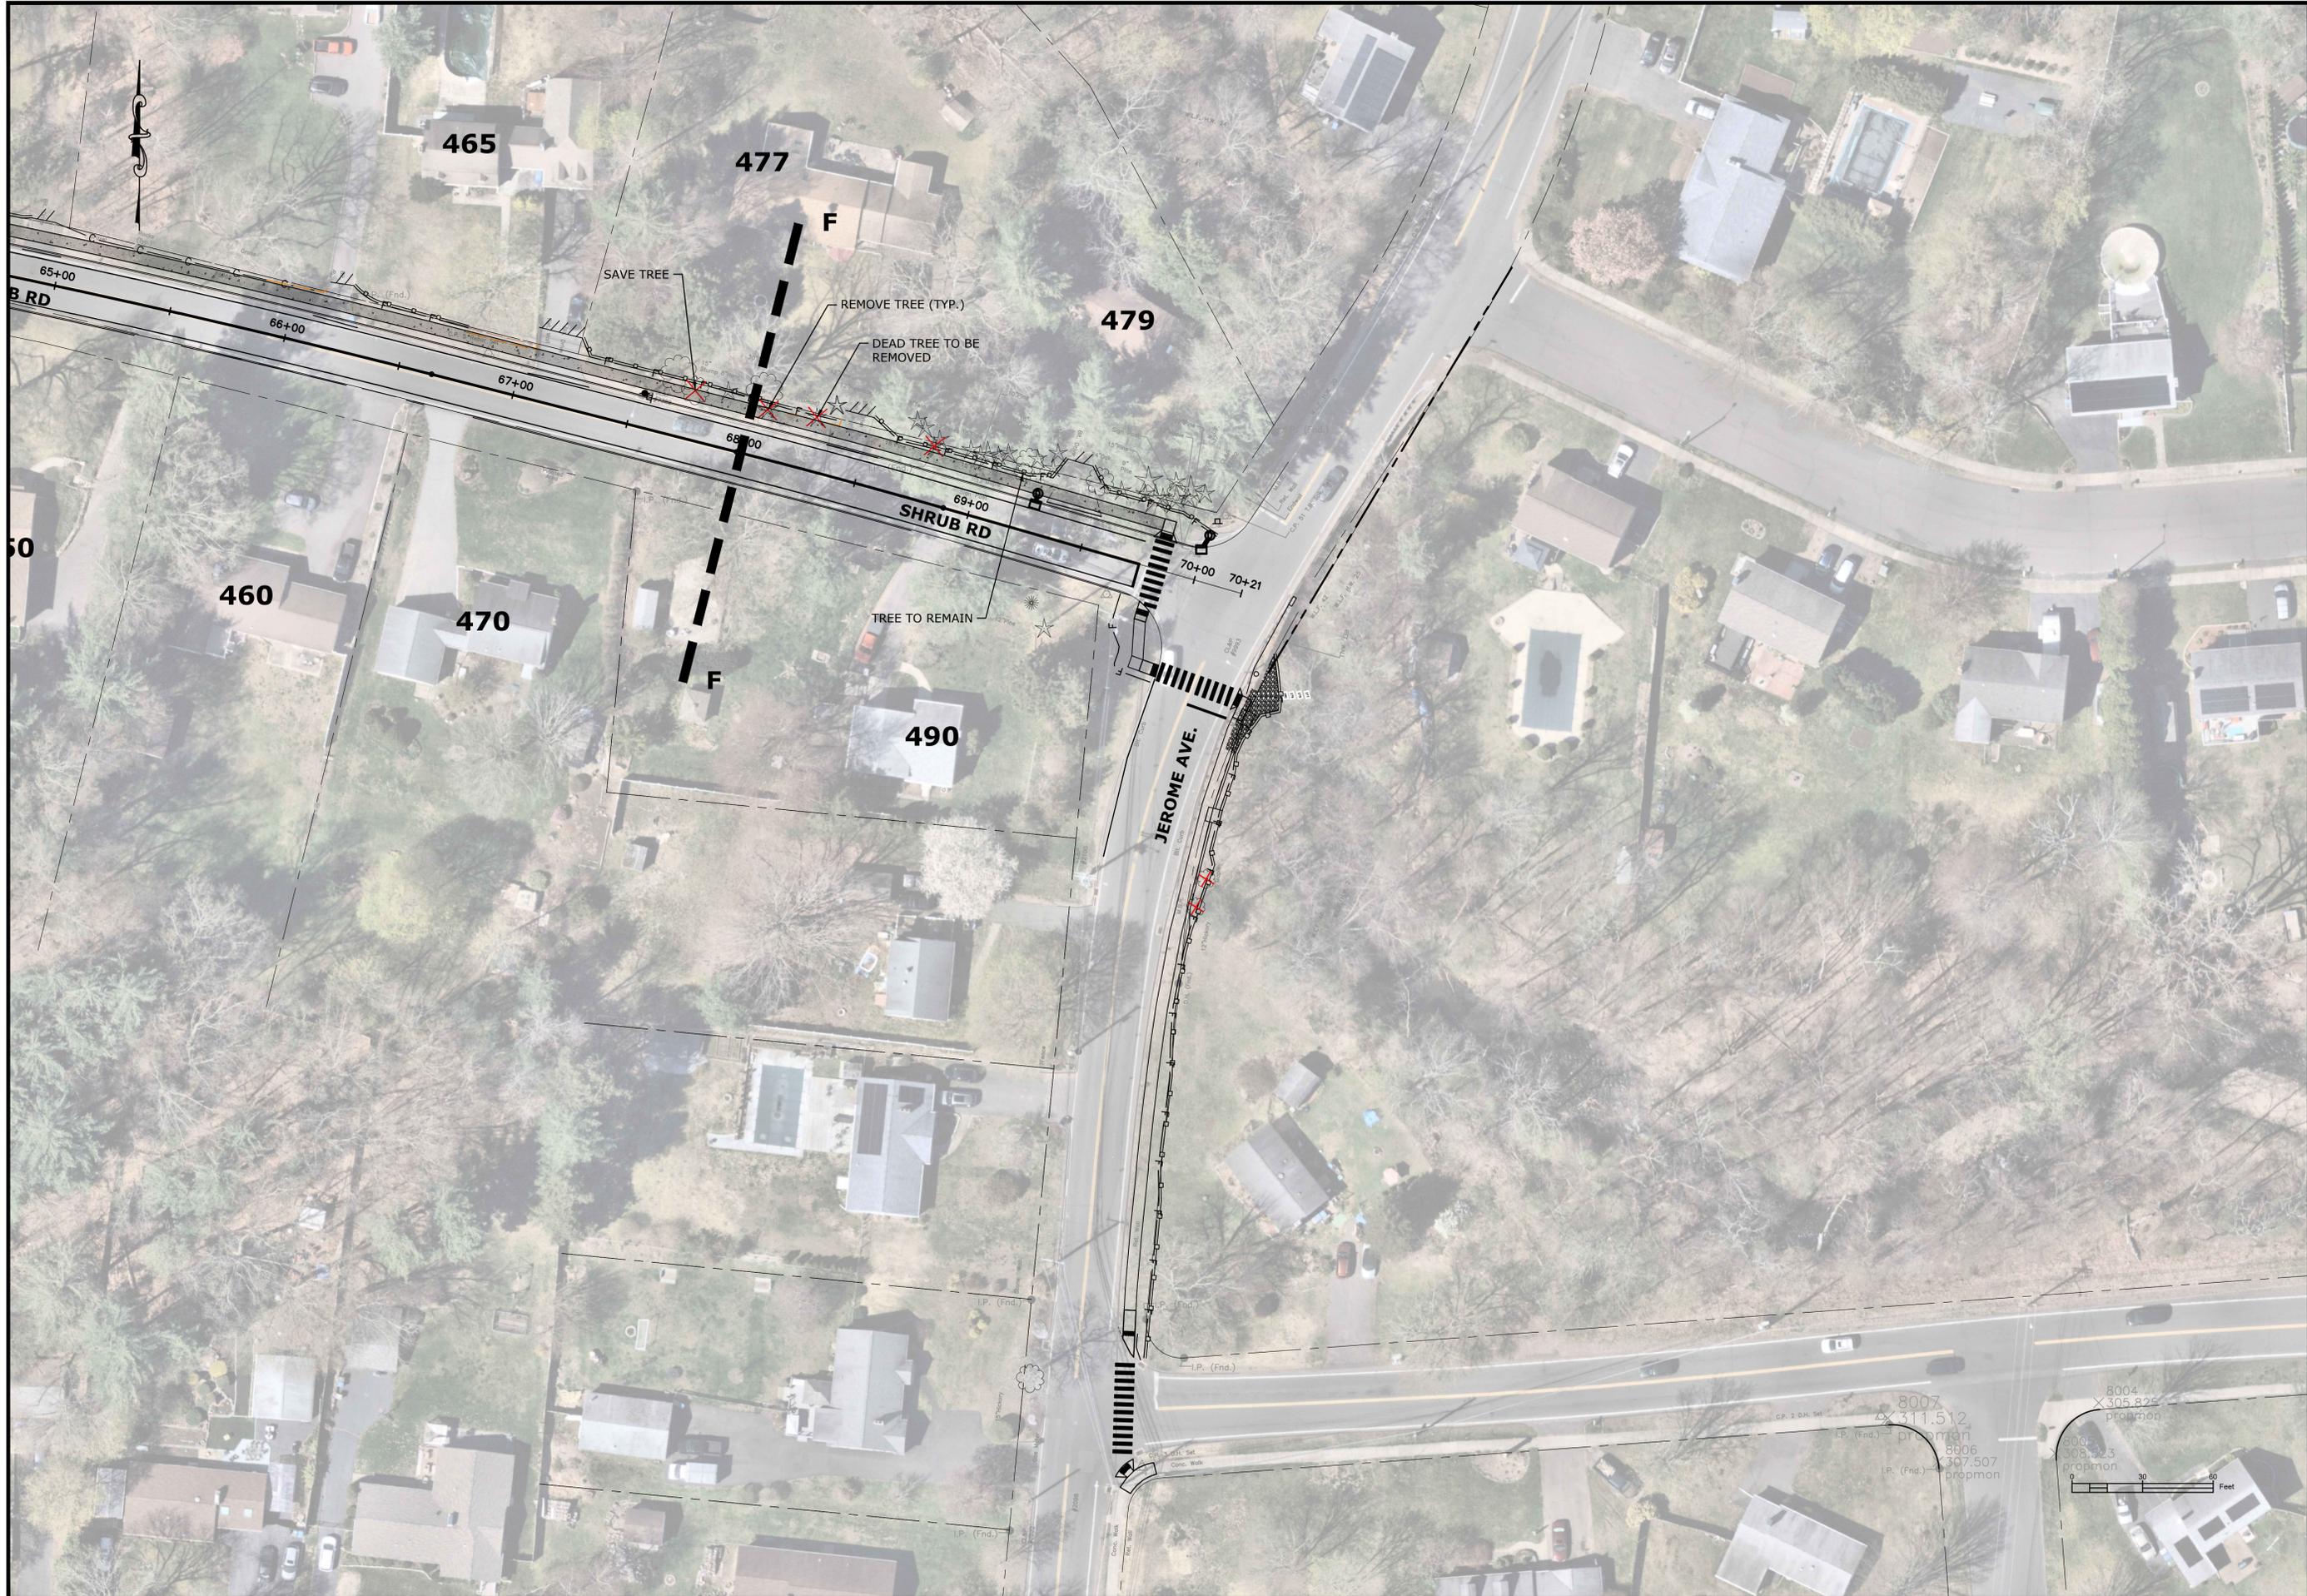

City of Bristol  
 Department of Public Works  
 111 North Main Street  
 Bristol, Connecticut 06010  
 Tel. 860-584-4125  
 Fax 860-584-3838

NO.	DATE	COMMENTS

DESIGN BY:  
 DRAFTED BY:  
 CHECKED BY:  
 SCALE: 1" = 30'  
 DATE: 6/13/2024  
 PROJECT NO.:

**INSTALLATION OF SIDEWALKS ALONG  
 SHRUB ROAD  
 Bristol, Connecticut  
 ROADWAY PLAN**

DRAWING NUMBER:  
**7**