



- NOTES
- 1) CABLE ACROSS INTERSECTION USING EXISTING SPAN WIRE
 - 2) USE LOOP WIRING AS PULL WIRES FOR CAMERA CABLES
 - 3) ENCROACHMENT PERMIT REQUIRED FOR STATE ROADS

--- LEGEND ---

TRAFFIC SIGNAL	
SPAN POLE	
SPAN	
CONTROL BOX	
TRAFFIC LOOP	
HANDHOLE	
PEDESTRIAN LIGHT	
CAMERA	
EX. CONDUIT	
PROPOSED CONDUIT	

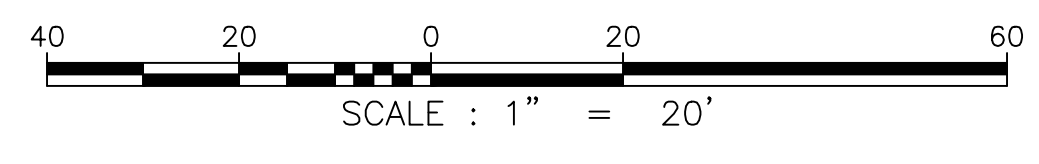



City of Bristol
Department of Public Works

Tel. 860-584-6125
Fax 860-584-3838
cibristol.ct.us

No.	DATE	COMMENTS

DESIGN BY: RAR	CHECKED BY: LAK	SCALE: 1"=20'	DATE: 10/16/15	PROJECT No.:
----------------	-----------------	---------------	----------------	--------------

**Intersection of Main Street, Memorial Boulevard and School Street
Bristol, Connecticut**

VIDEO DETECTION TRAFFIC LIGHT UPGRADE

DRAWING NUMBER:
8